



CITY OF BROOKLYN PARK

OAK GROVE PARKWAY STATION

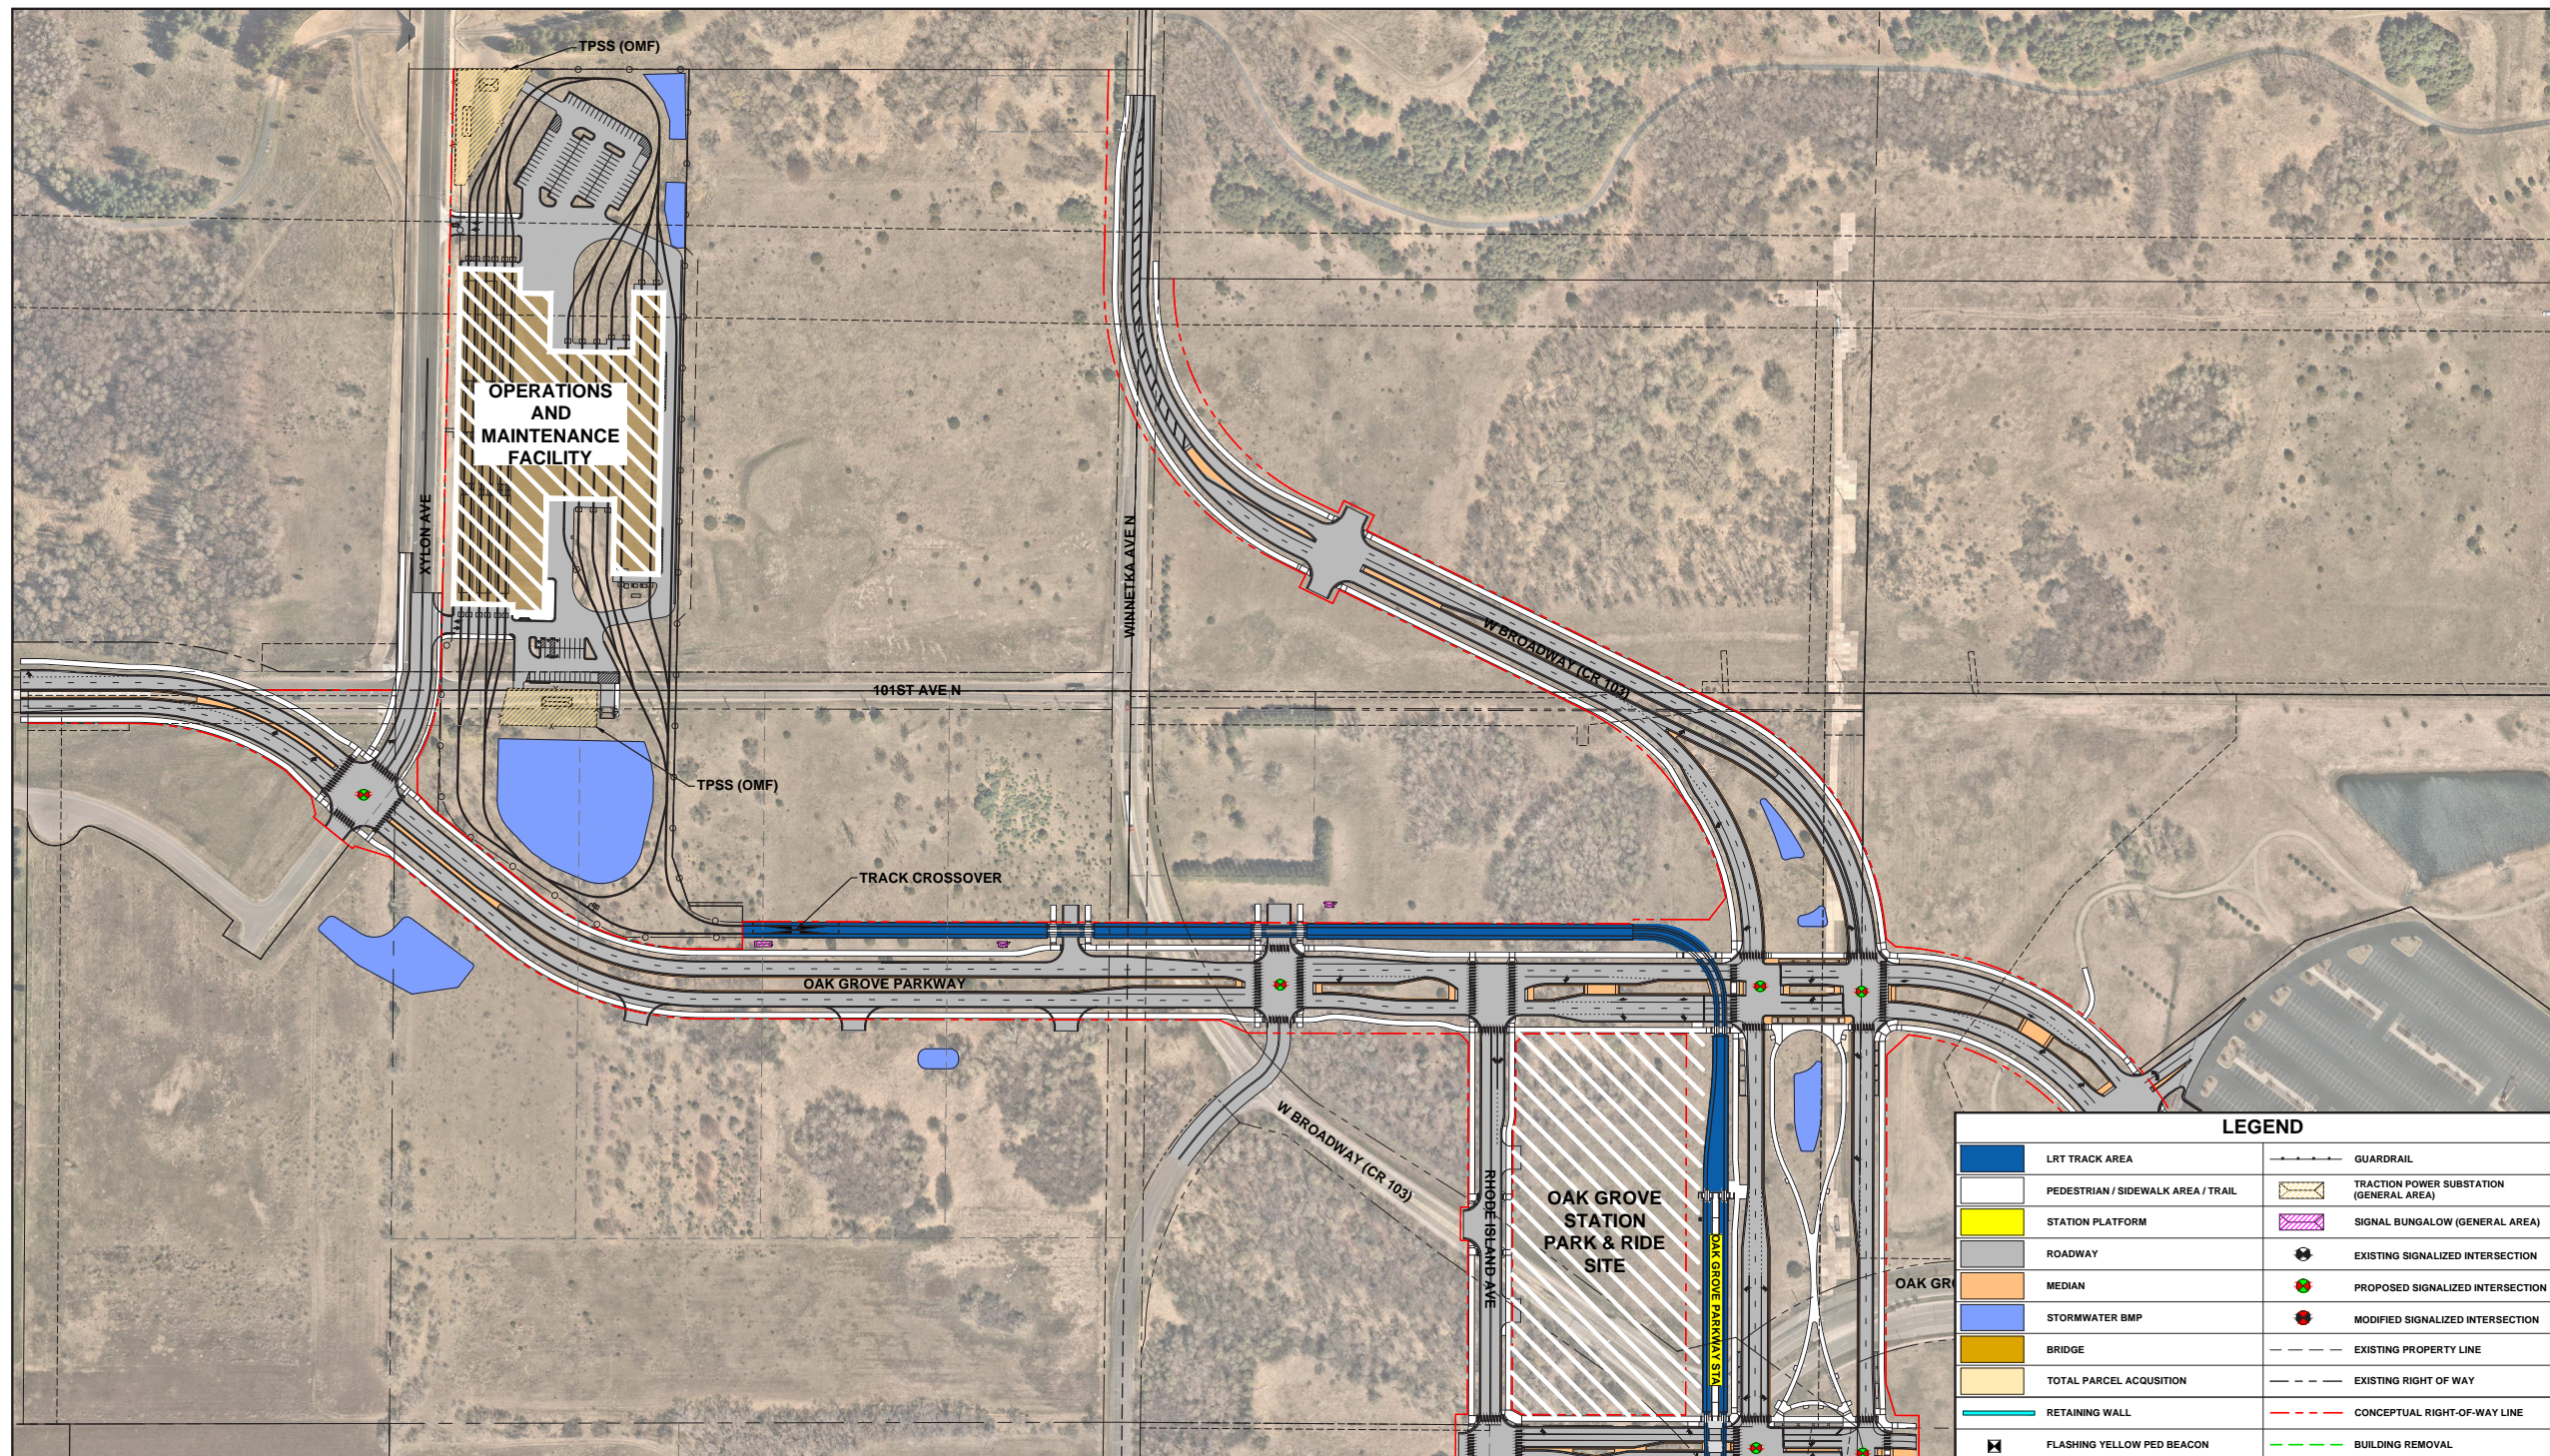


CITY OF BROOKLYN PARK

OAK GROVE PARKWAY STATION TO 93RD AVENUE STATION

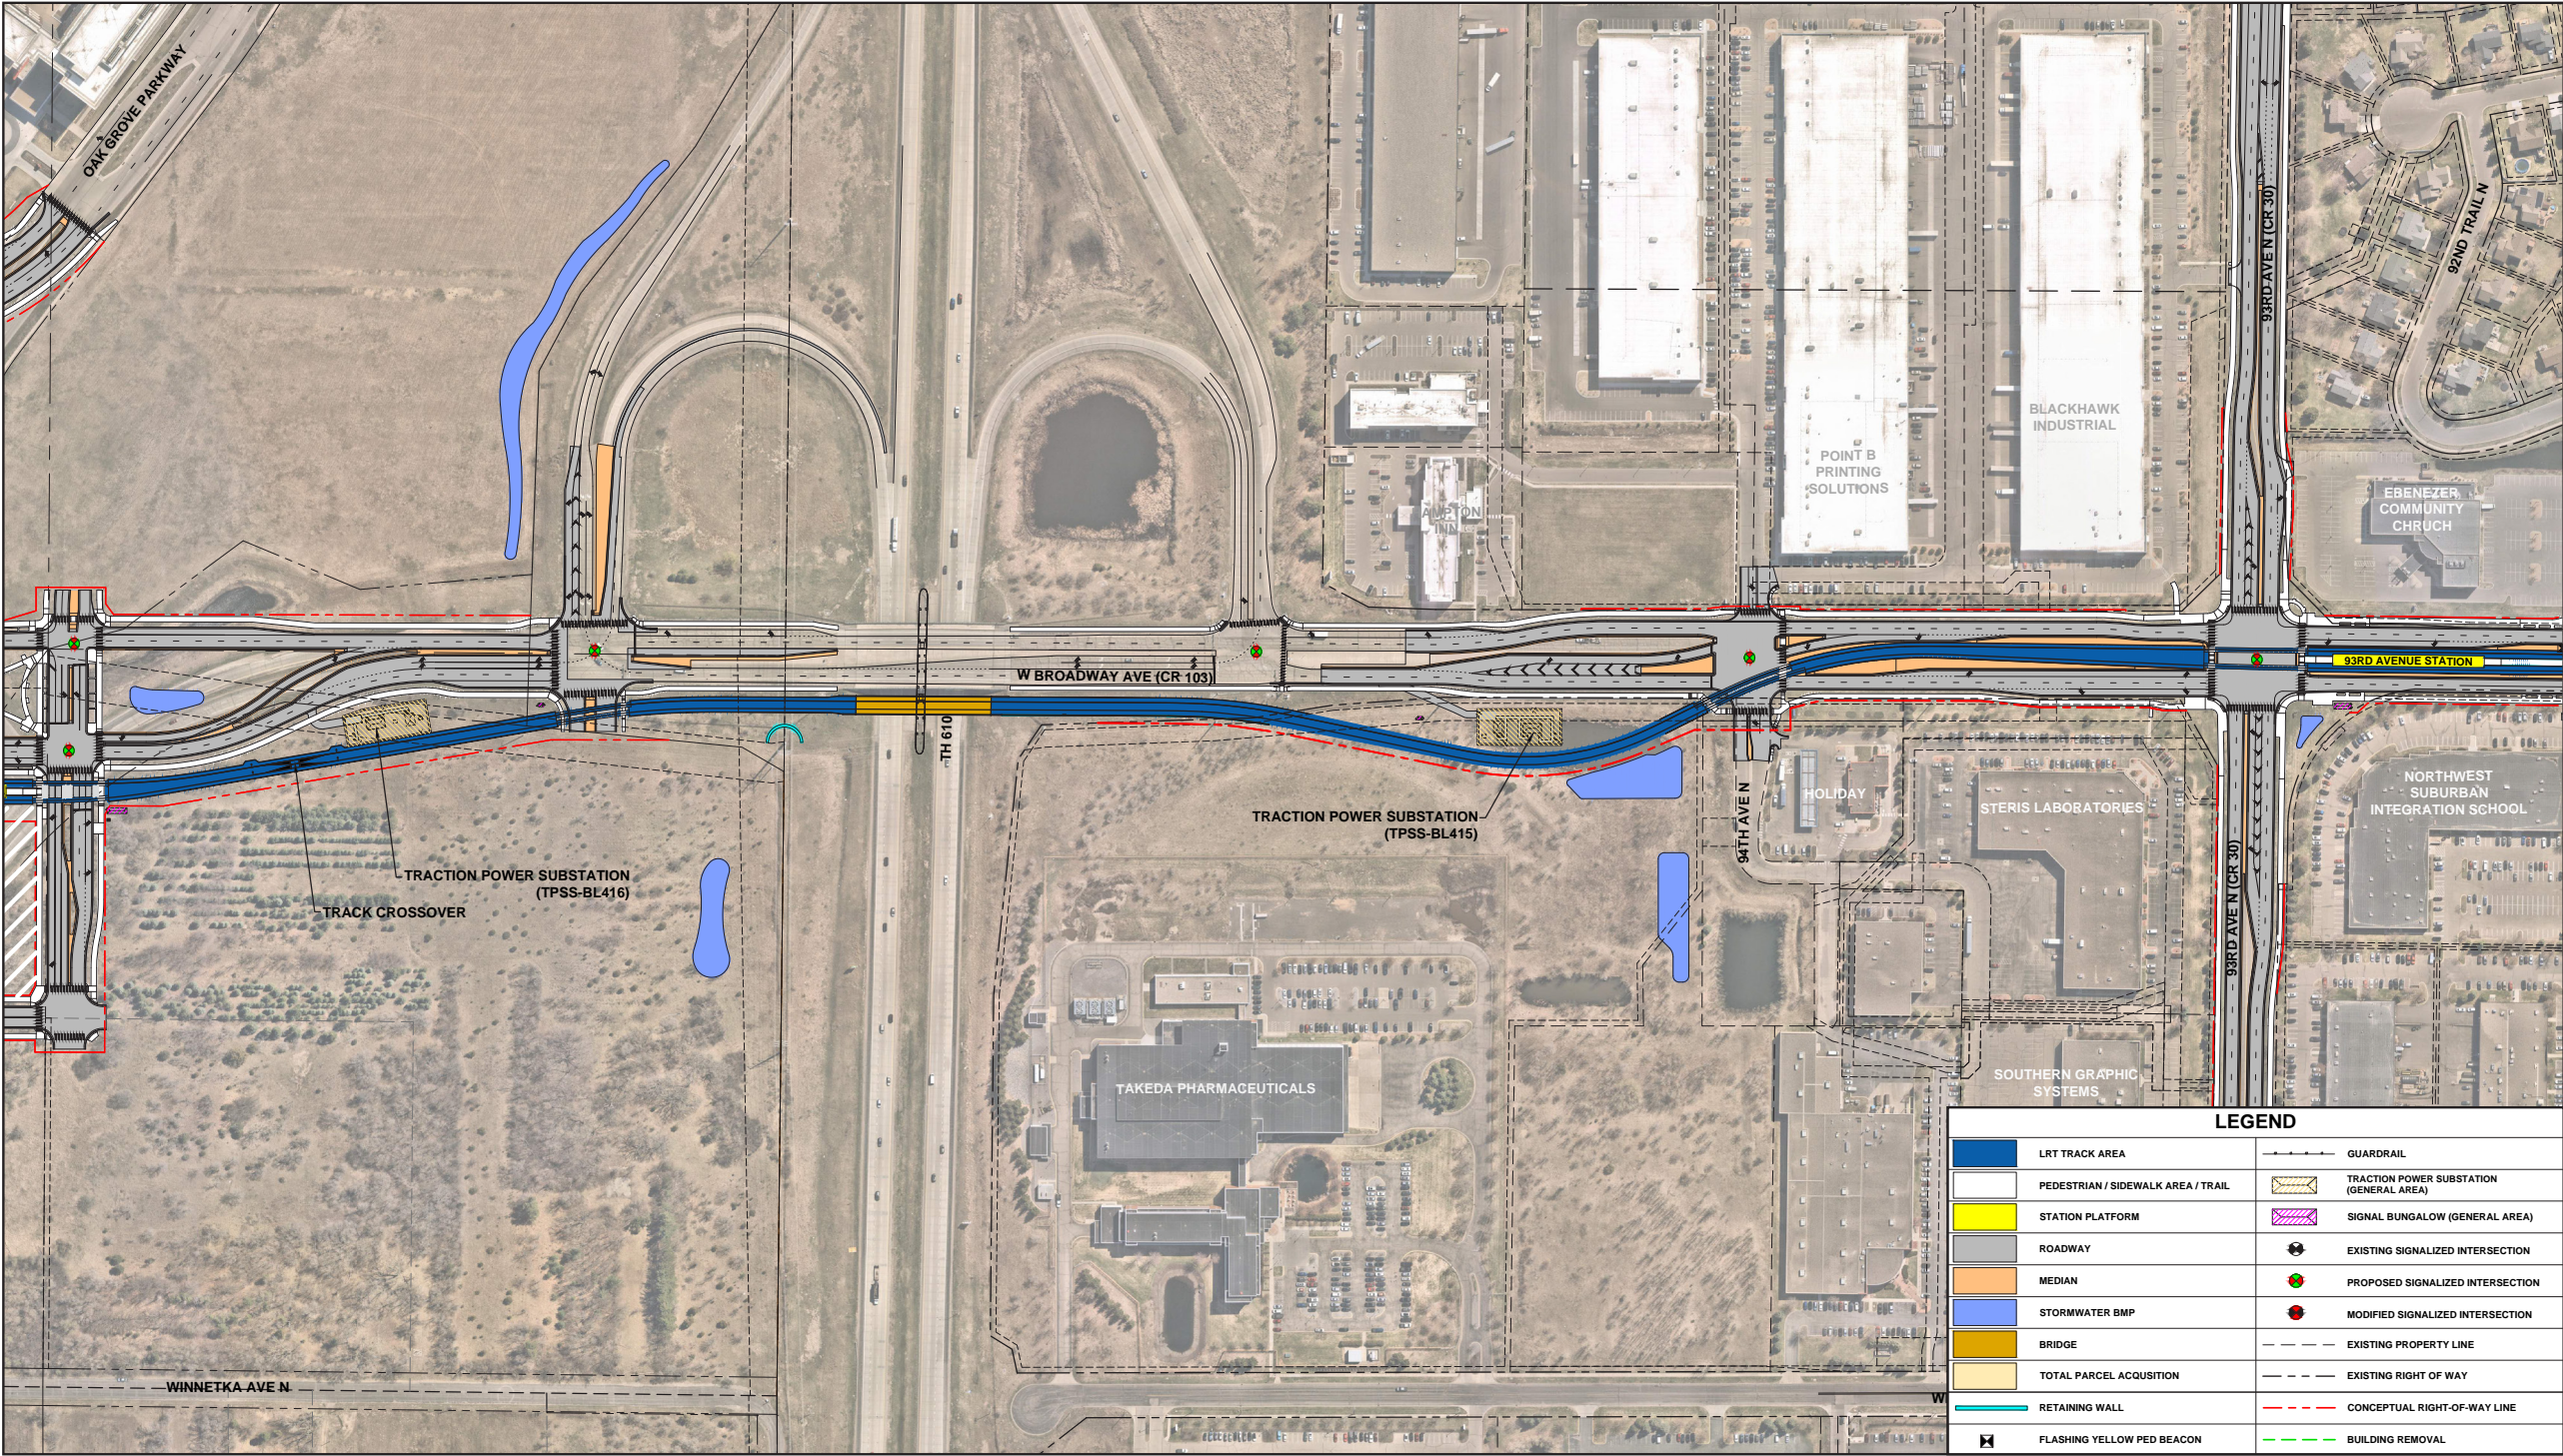


CITY OF BROOKLYN PARK

93RD AVENUE STATION (WITH INSET A AND B)

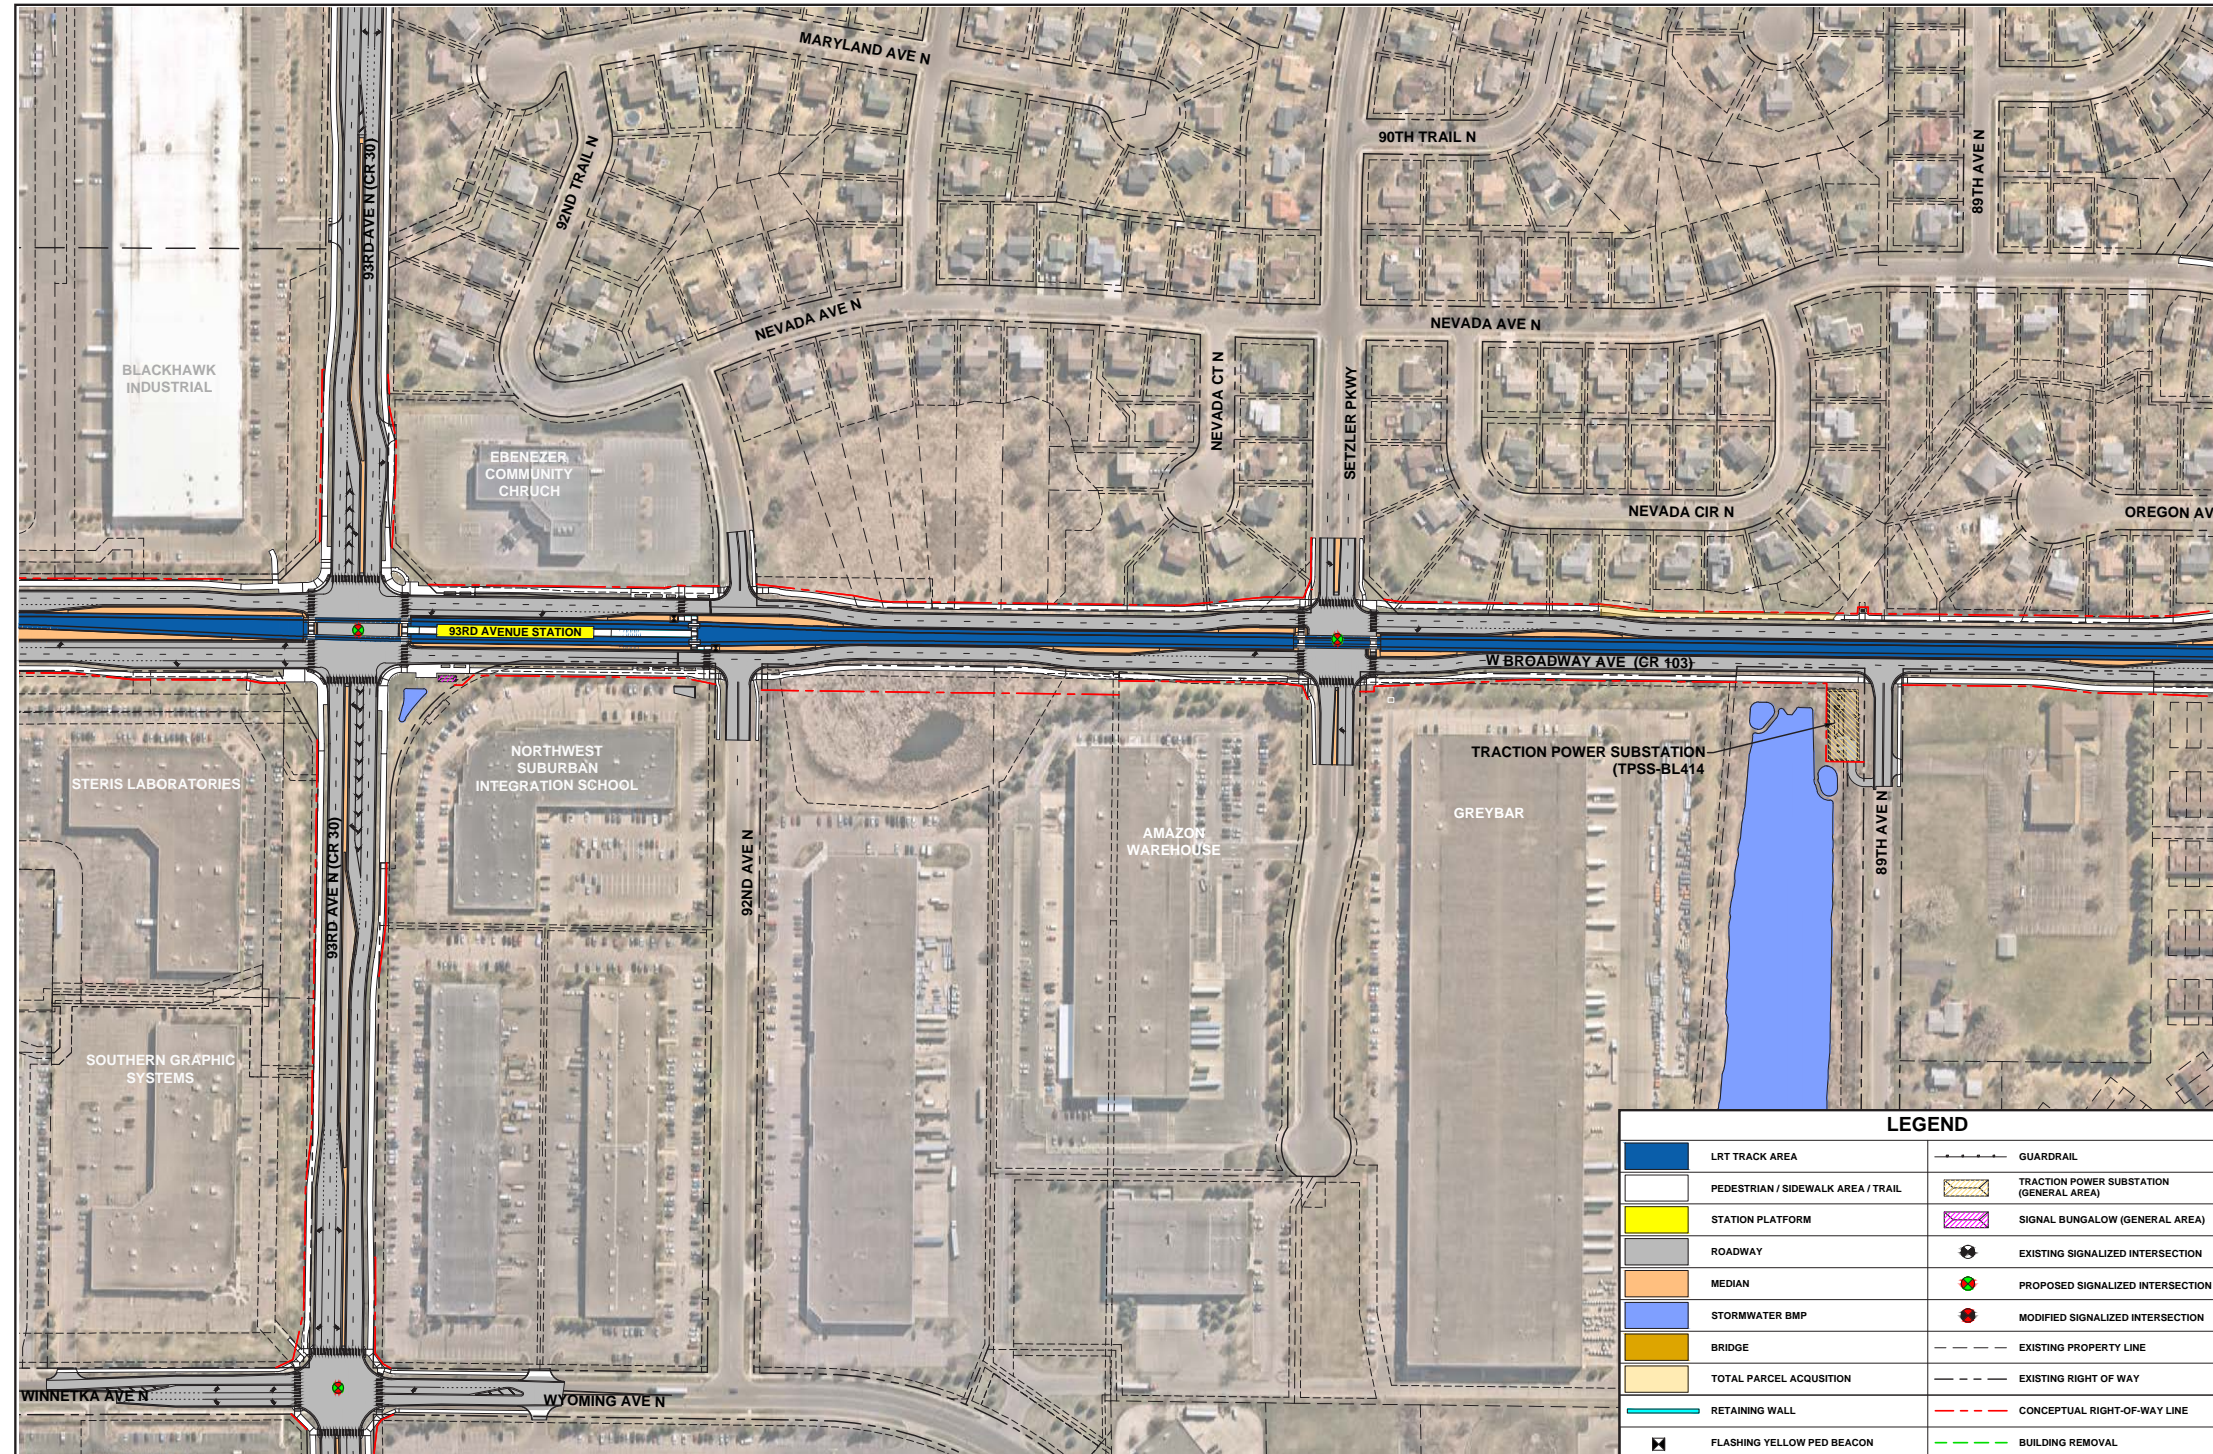


CITY OF BROOKLYN PARK

85TH AVENUE STATION

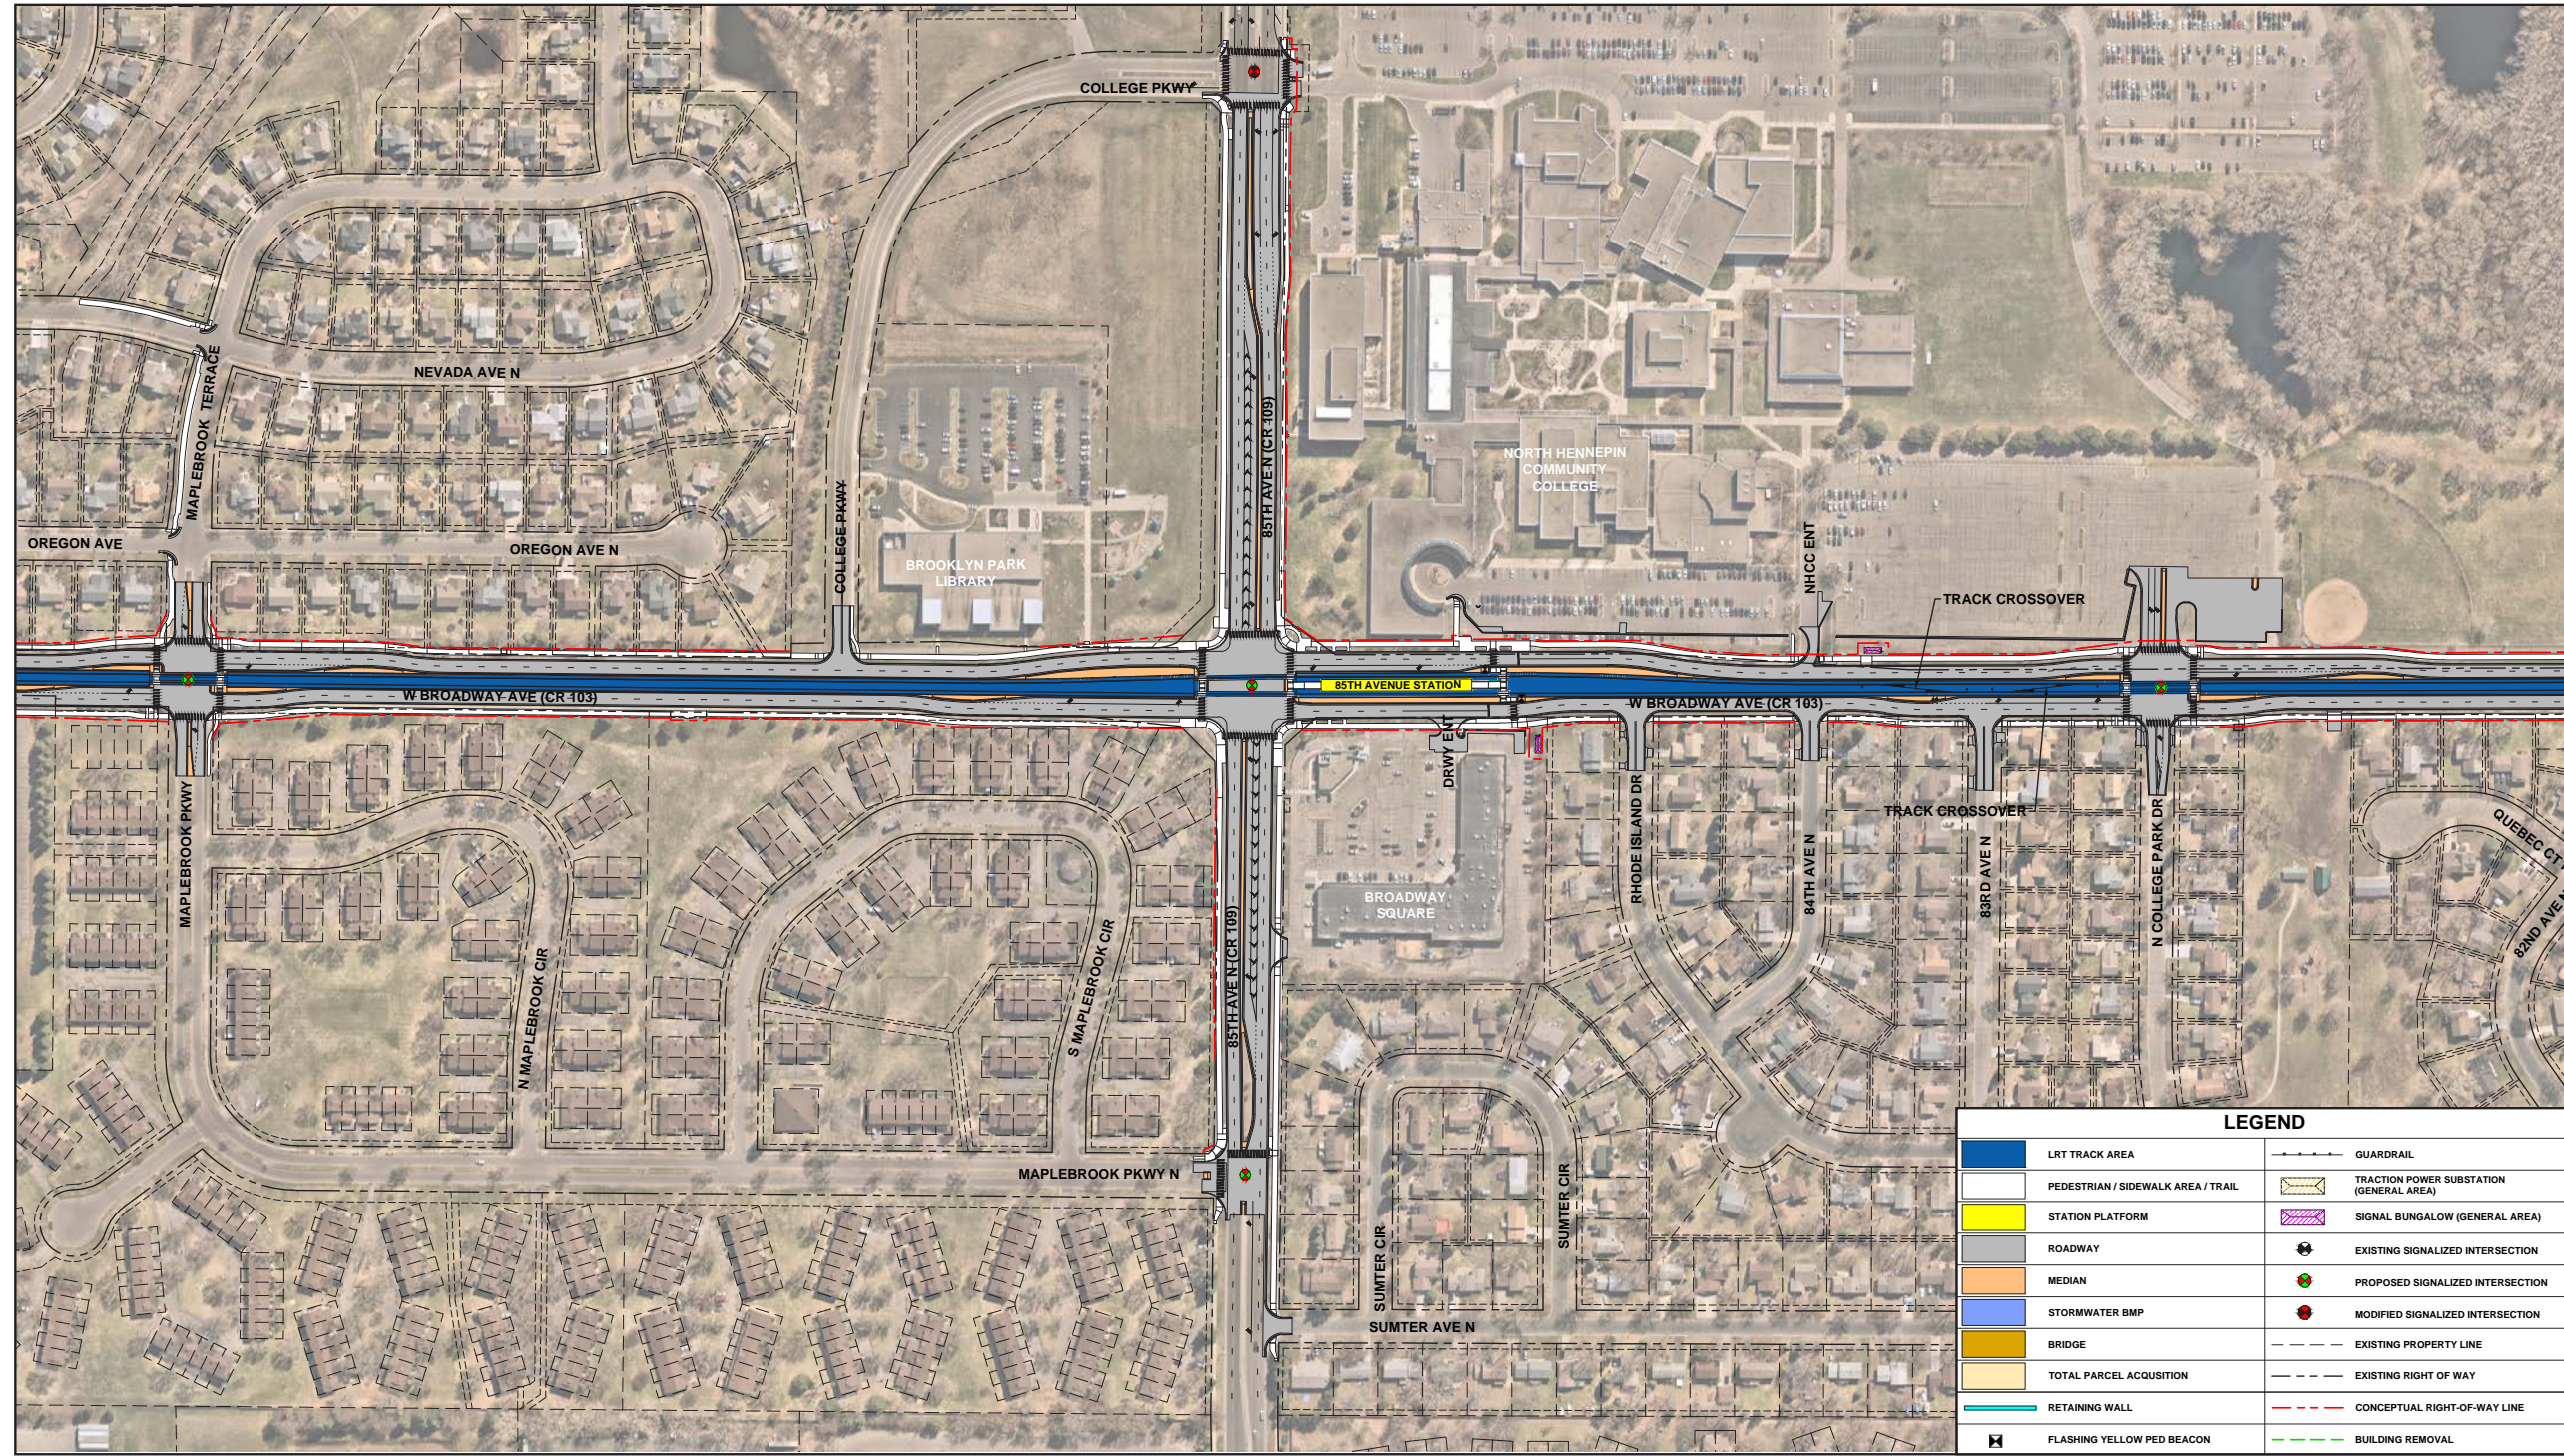

CITY OF BROOKLYN PARK

BROOKLYN BOULEVARD STATION

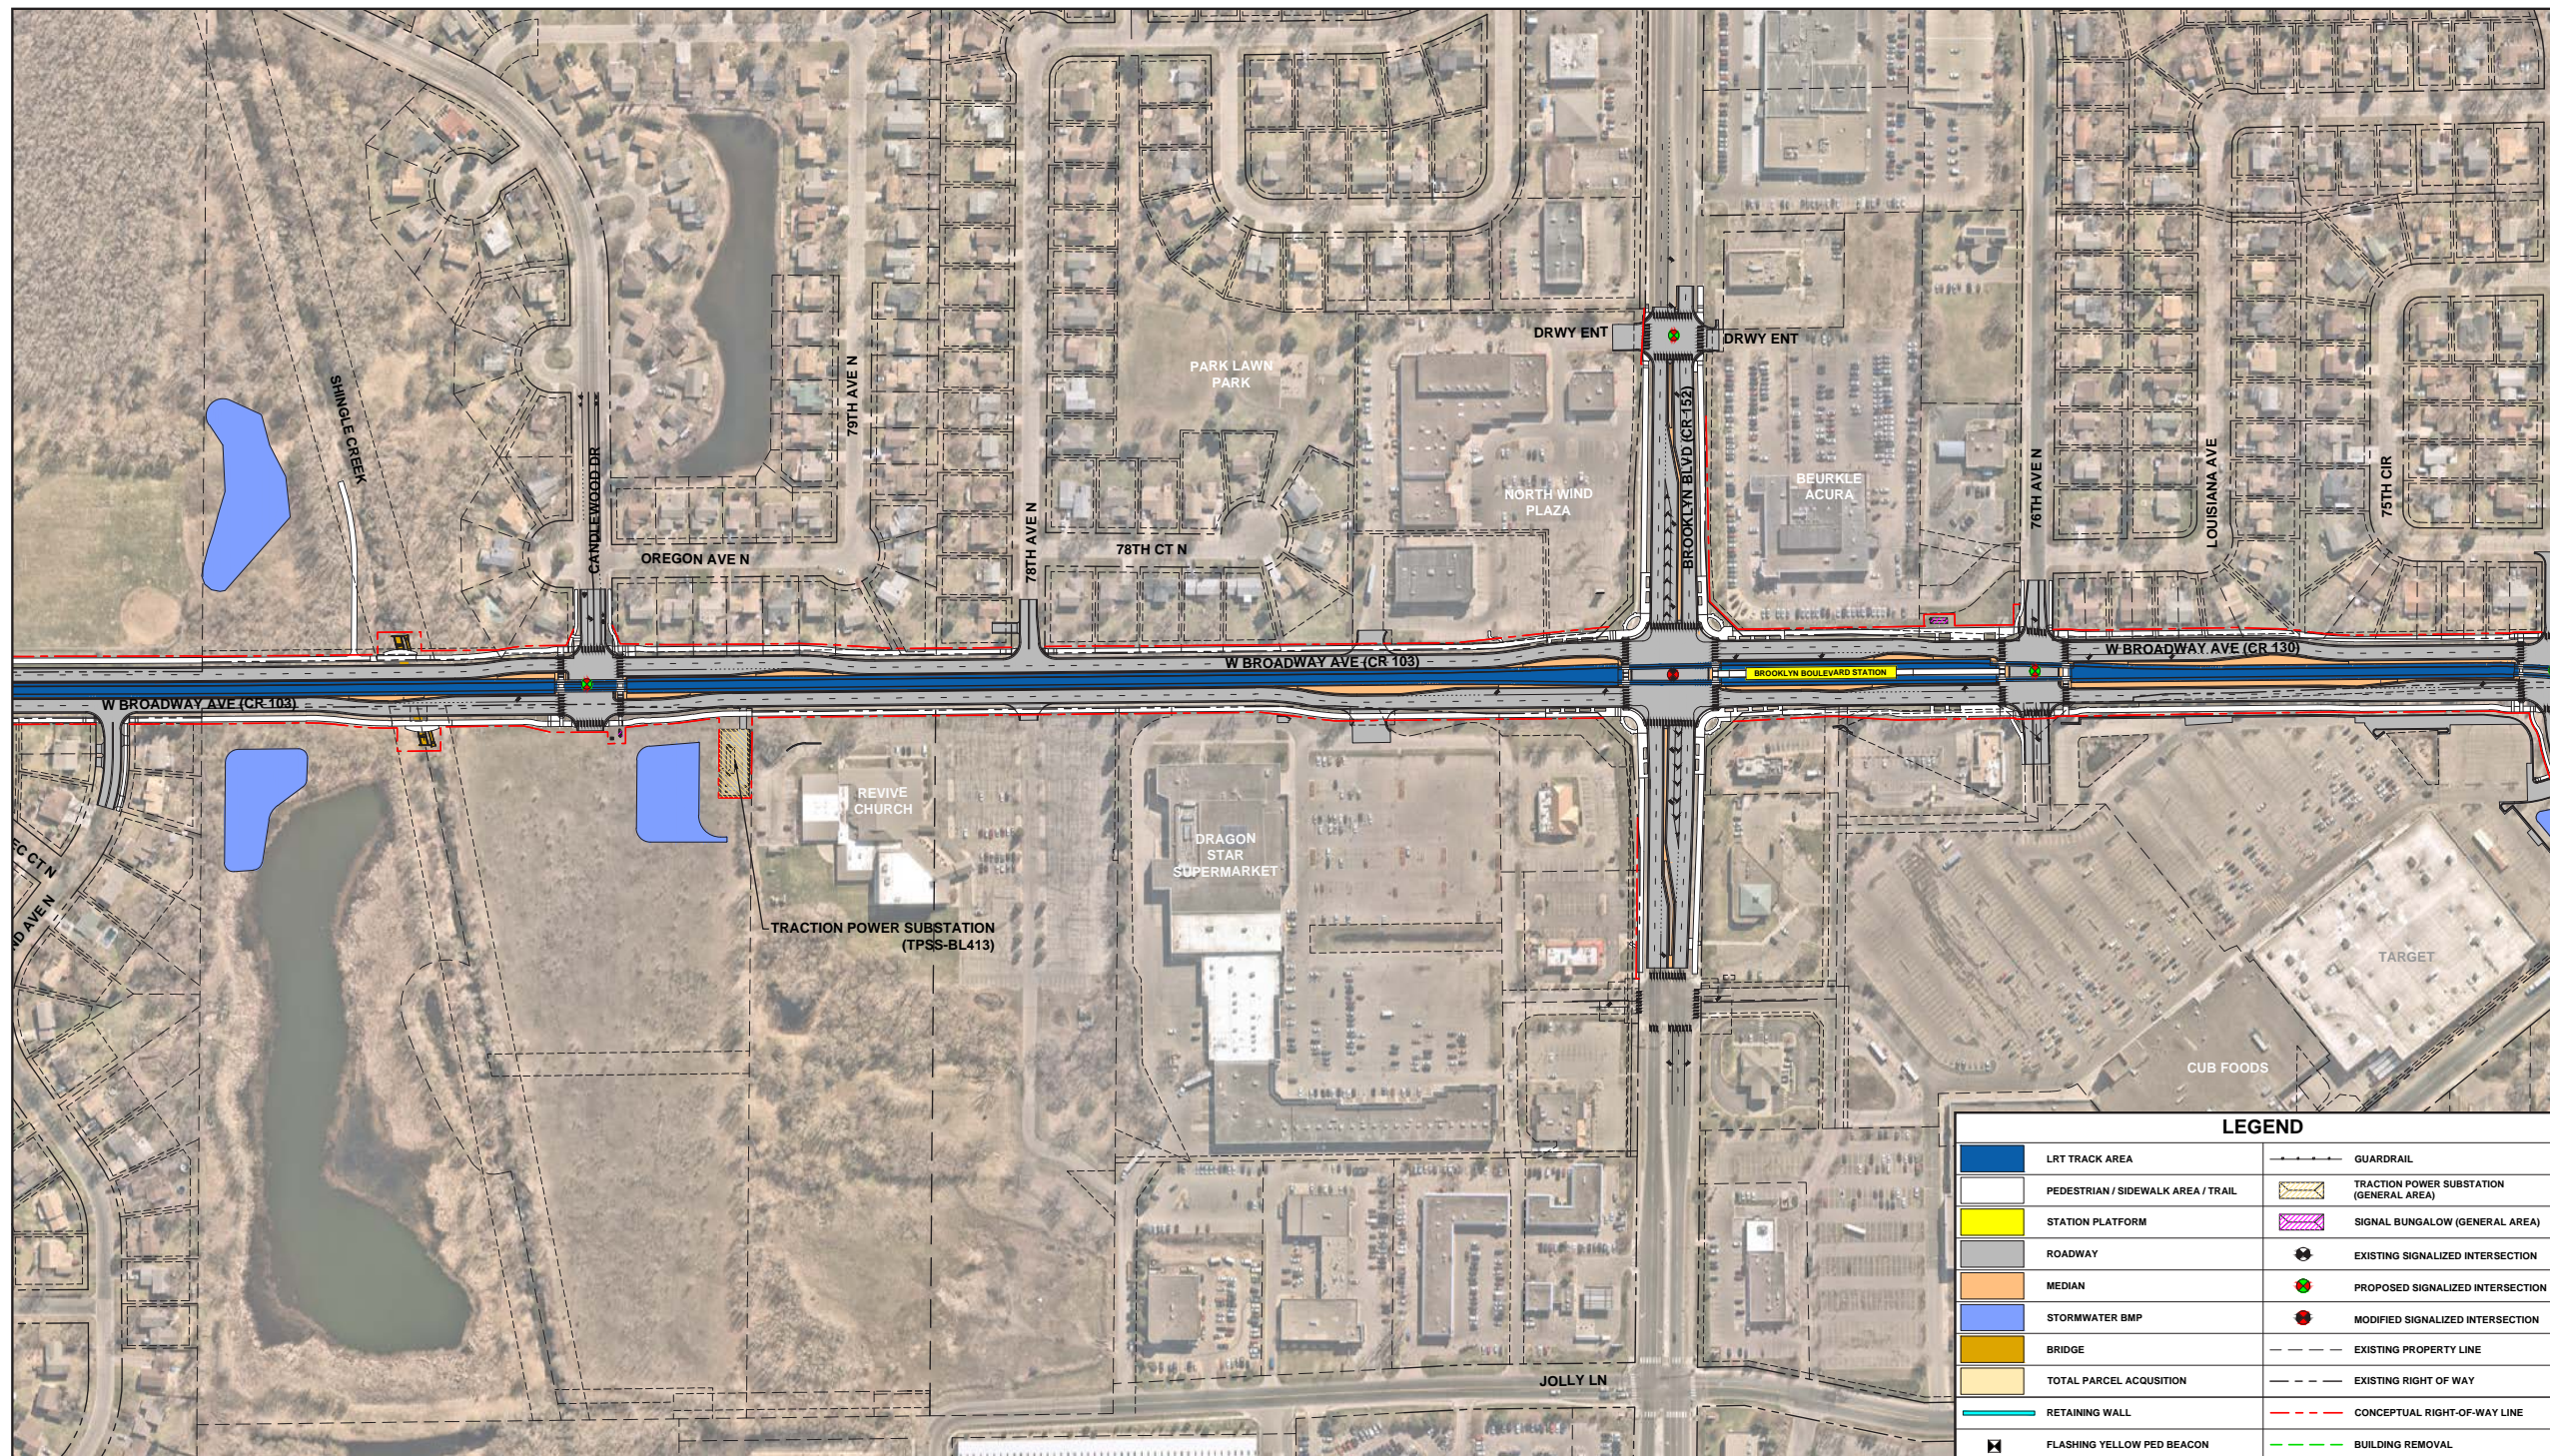


LEGEND			
	LRT TRACK AREA		GUARDRAIL
	PEDESTRIAN / SIDEWALK AREA / TRAIL		TRACTION POWER SUBSTATION (GENERAL AREA)
	STATION PLATFORM		SIGNAL BUNGALOW (GENERAL AREA)
	ROADWAY		EXISTING SIGNALIZED INTERSECTION
	MEDIAN		PROPOSED SIGNALIZED INTERSECTION
	STORMWATER BMP		MODIFIED SIGNALIZED INTERSECTION
	BRIDGE		EXISTING PROPERTY LINE
	TOTAL PARCEL ACQUISITION		EXISTING RIGHT OF WAY
	RETAINING WALL		CONCEPTUAL RIGHT-OF-WAY LINE
	FLASHING YELLOW PED BEACON		BUILDING REMOVAL



CITY OF BROOKLYN PARK

WEST BROADWAY AVENUE TO BOTTINEAU BOULEVARD

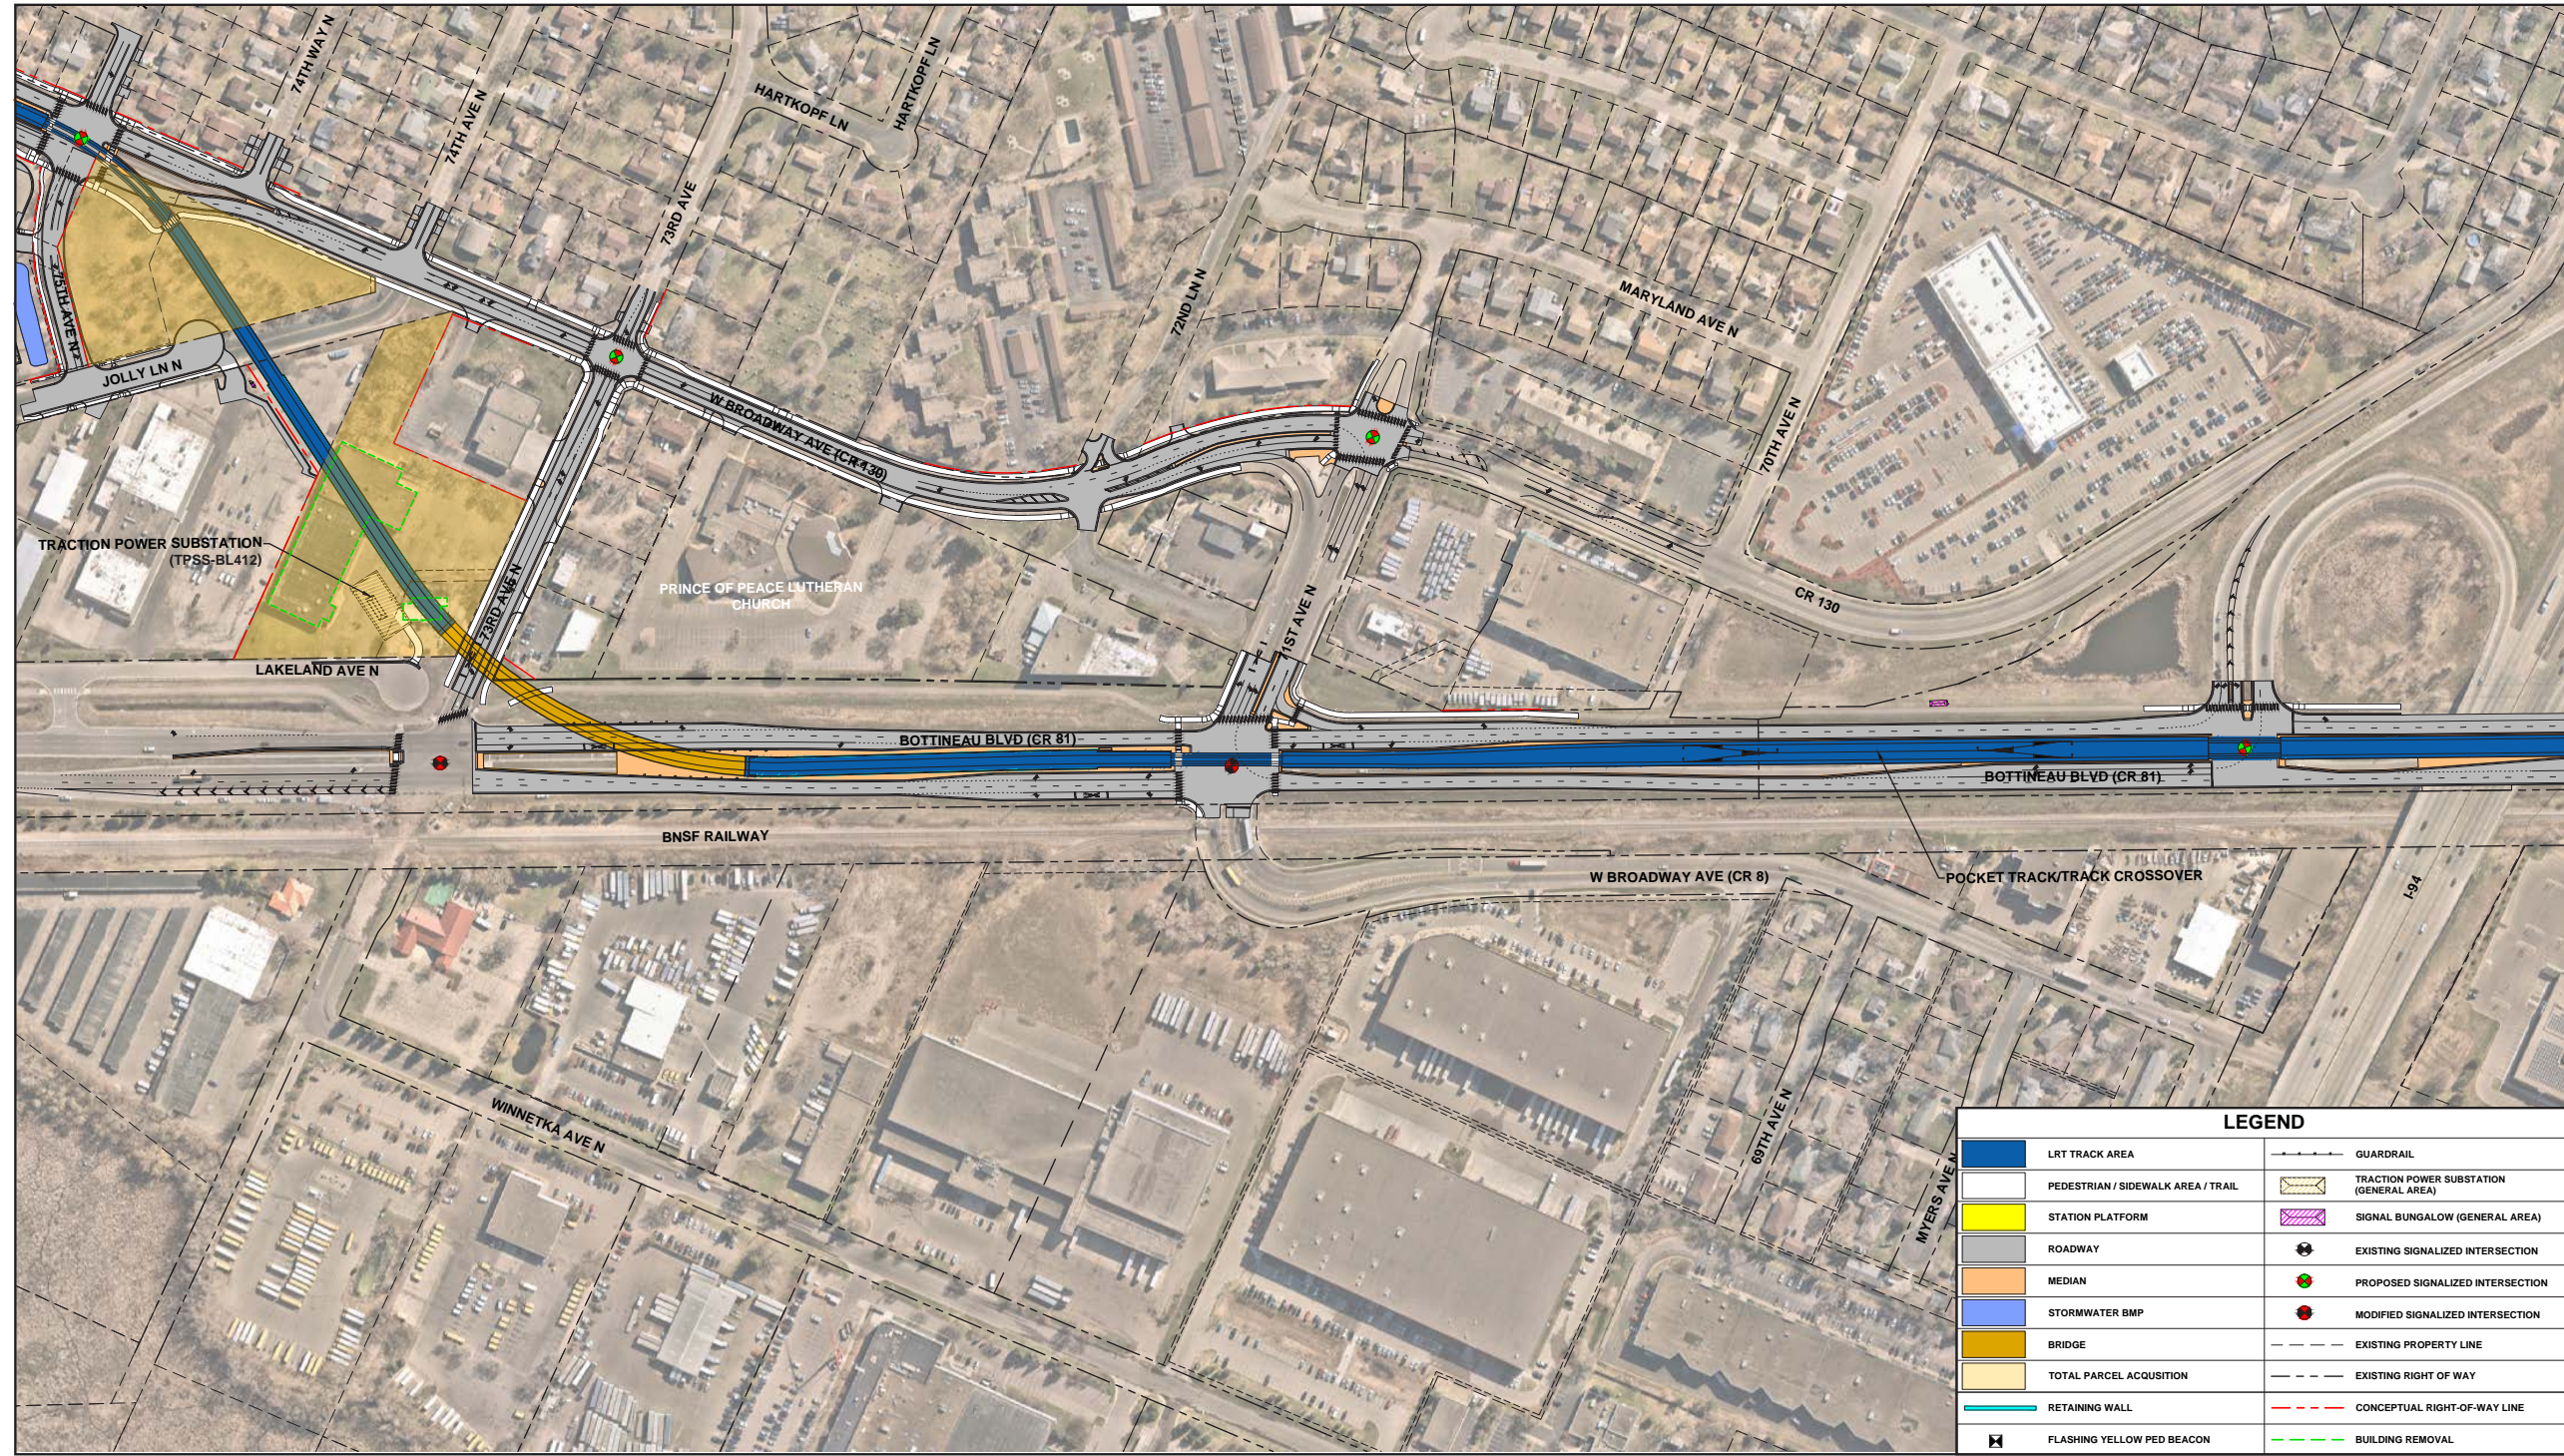

CITY OF BROOKLYN PARK

63RD AVENUE STATION

